


**TONKAWATER™**  
A U.S. WATER BRAND

OptaCell™ Pressure Filter System  
End Piped Common - 3 Cell  
Catalog Drawing

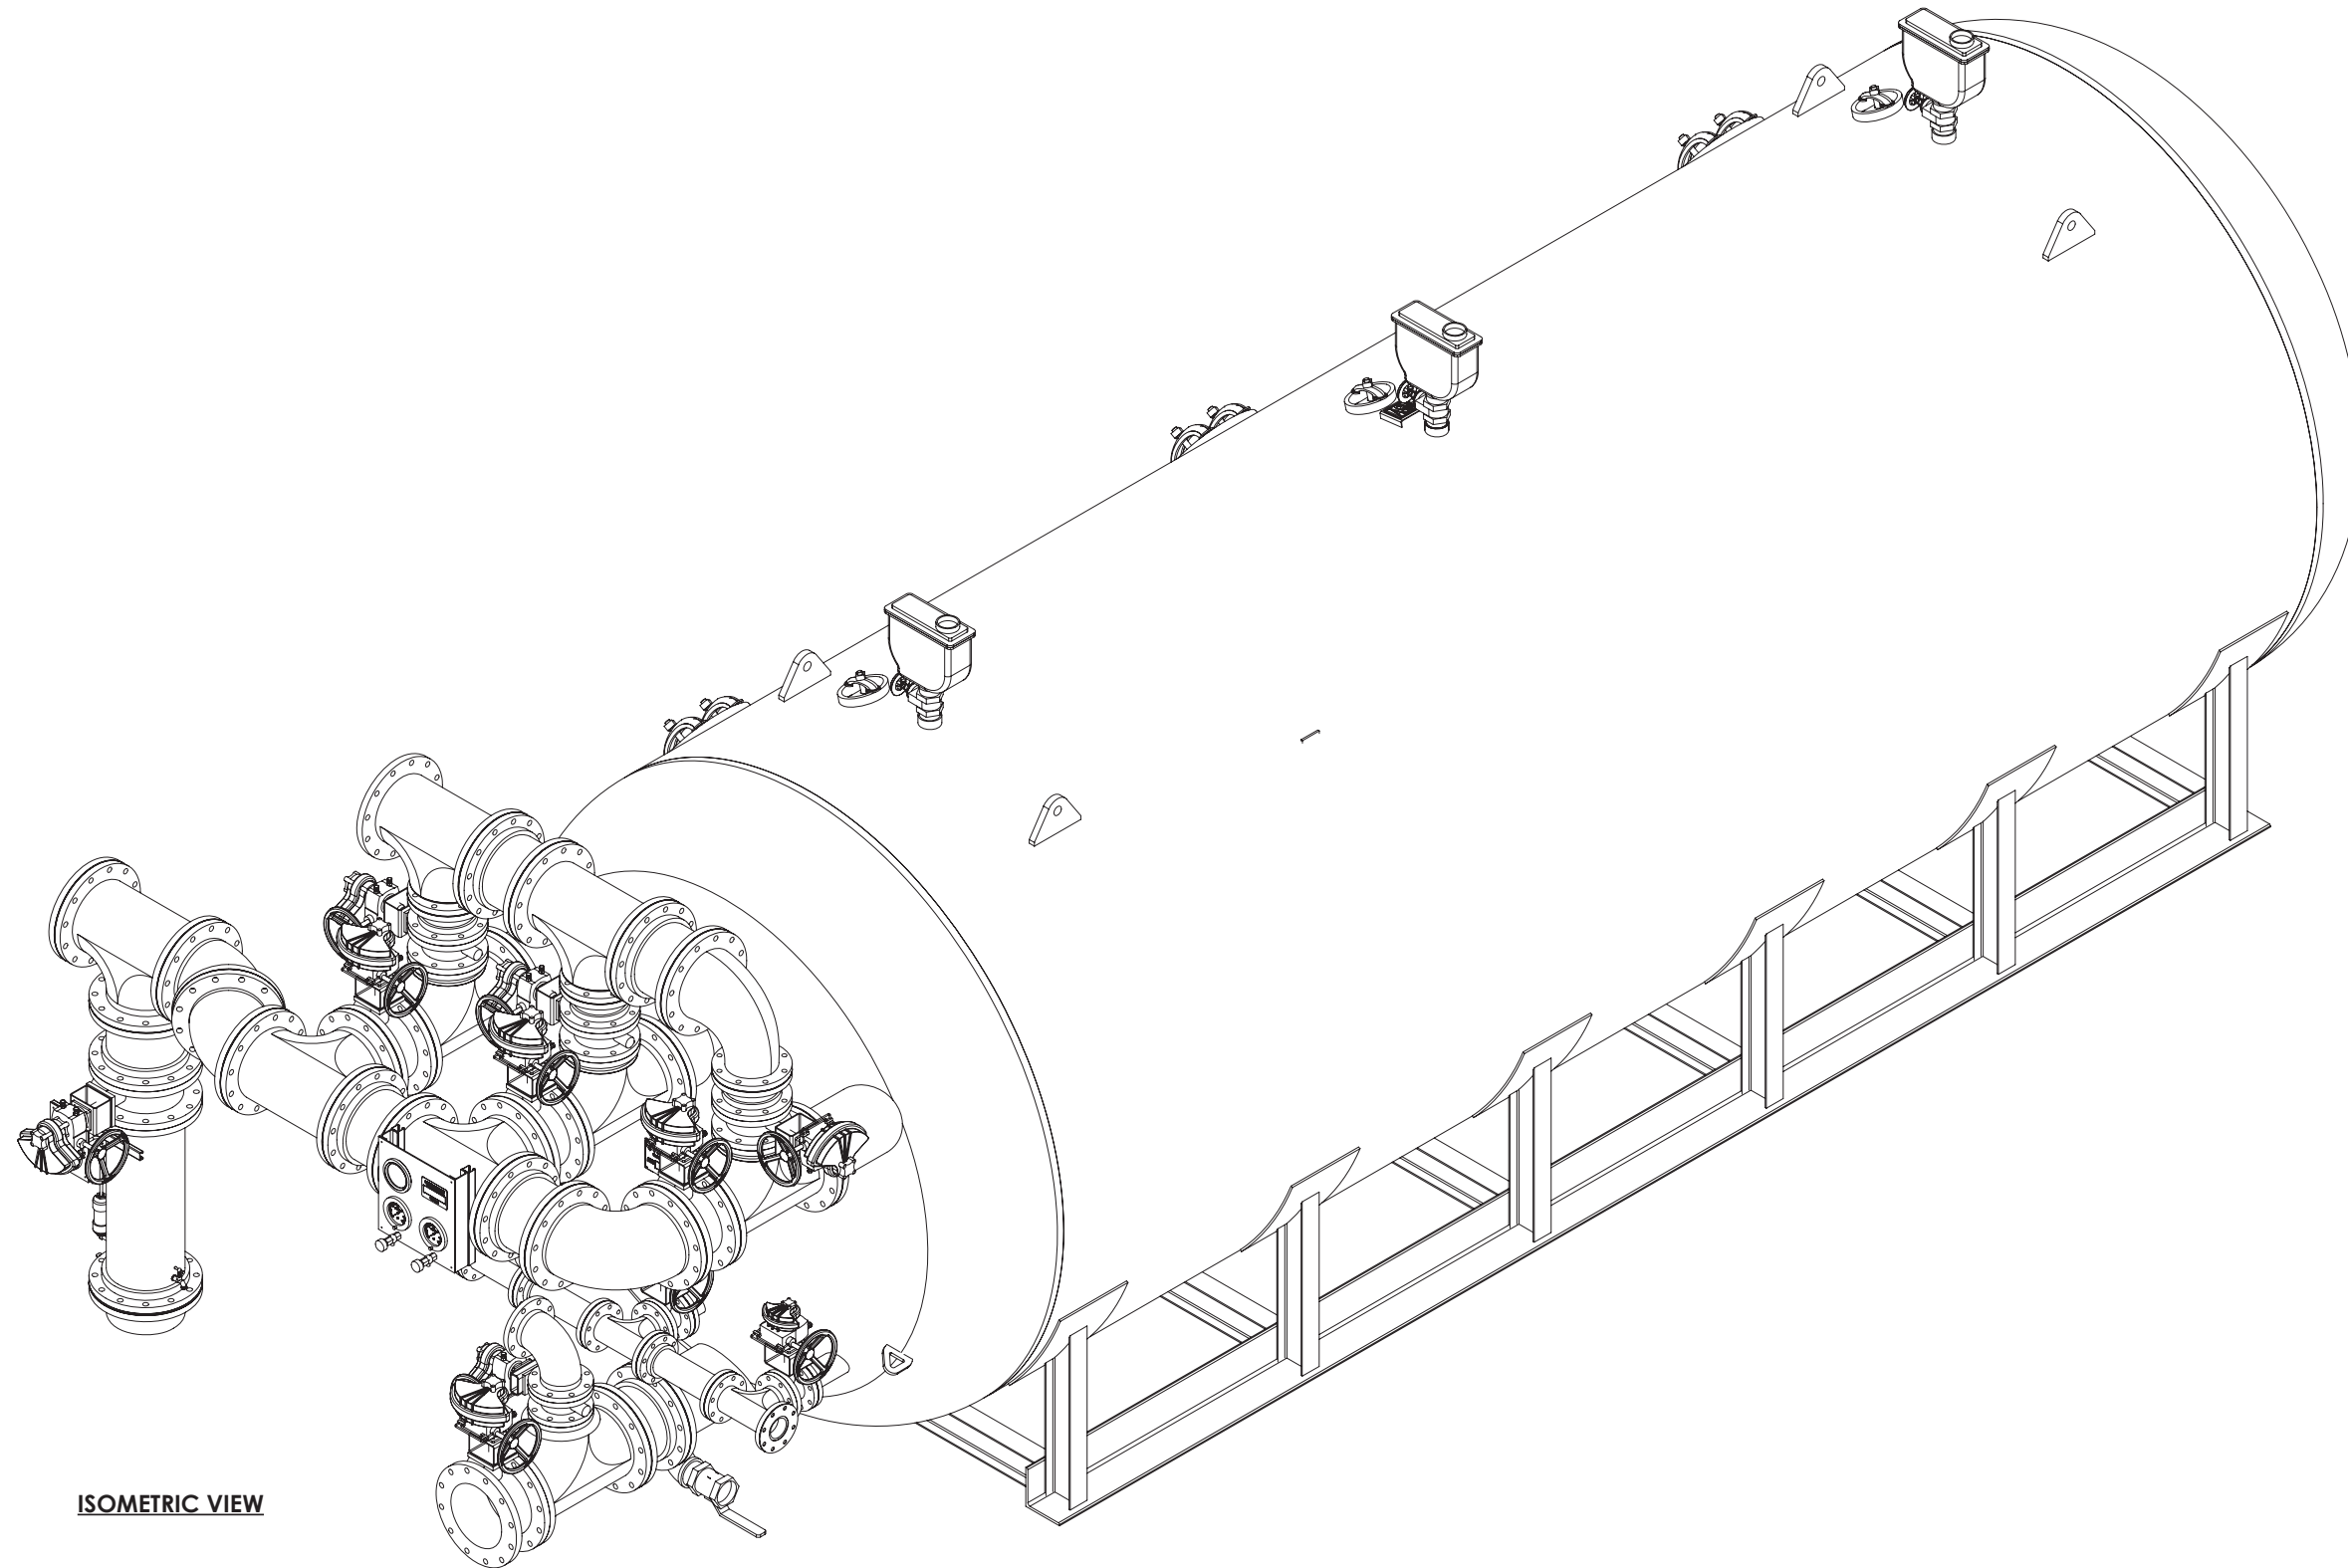

**ISOMETRIC VIEW**


DRAWING SIZE: <b>D</b>			ALL RIGHTS TO MANUFACTURE, COPY, REPRODUCE OR DISPOSE OF THIS DRAWING OR ITS CONTENTS ARE RESERVED UNLESS OTHERWISE SPECIFIED IN WRITING BY TONKA EQUIPMENT COMPANY. <b>DO NOT SCALE DRAWING</b>		
DRAWN BY: DDI	START DATE: 04/09/2014	THICKNESS:	DWG. SCALE: 1:16	LENGTH: 300"	
APPR. BY:	APPR. DATE:	APPROX. WEIGHT: 40410.2484			

**TONKAWATER™**  
A U.S. WATER BRAND


13305 WATERTOWER CIRCLE  
PLYMOUTH, MN 55441  
(763) 559-2837  
www.tonkawater.com

**OPTACELL™ PRESSURE FILTER SYSTEM  
END PIPED COMMON - 3 CELL  
CATALOG DRAWING**


SHEET NUMBER: **1 OF 2**  
REV: **0**  
DRAWING NUMBER: **00066461**

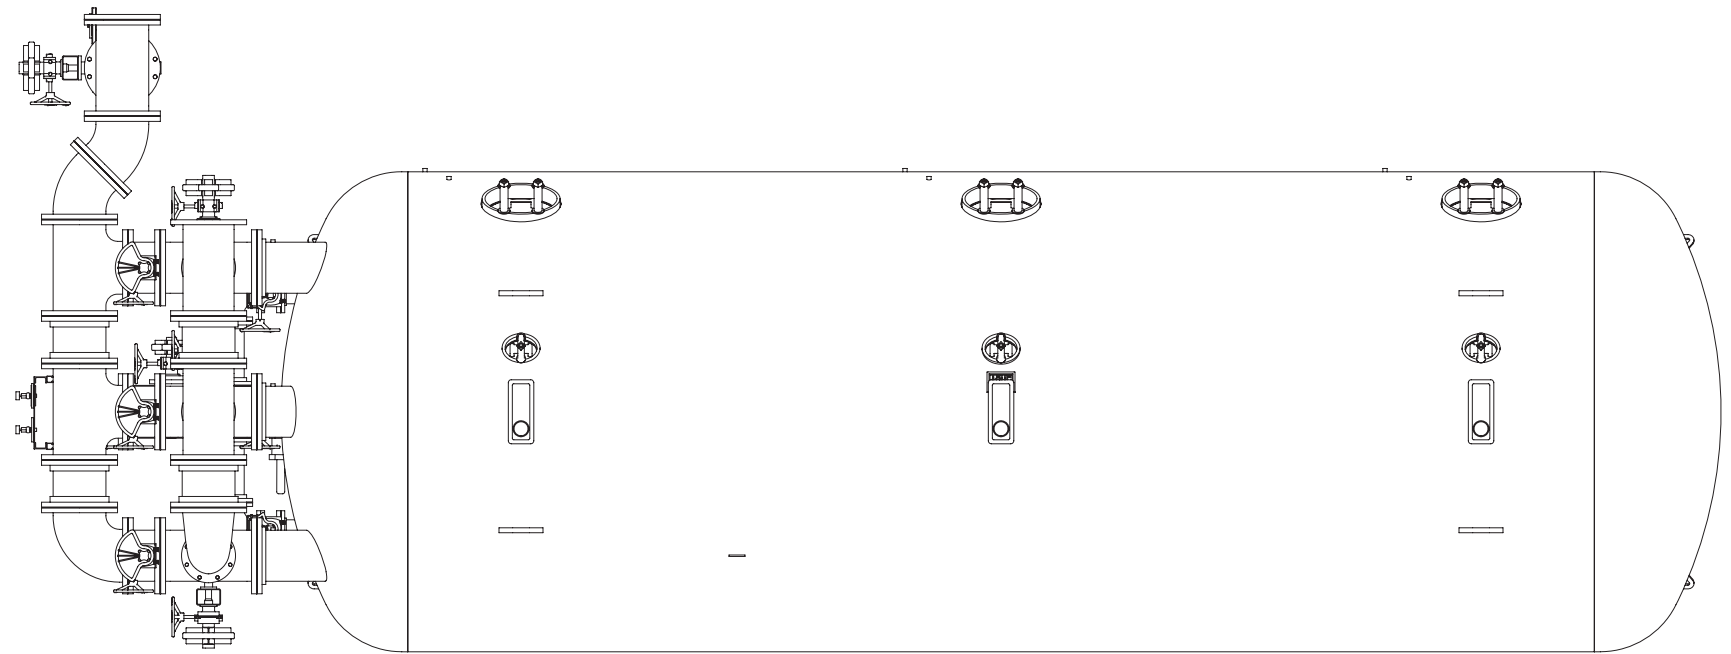

**PLAN VIEW**

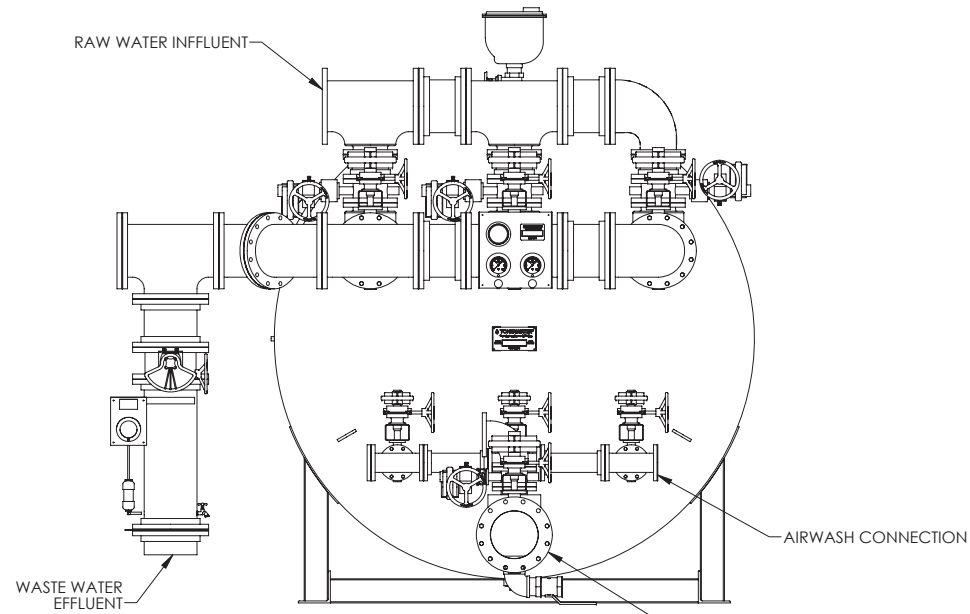

**FRONT ELEVATION**

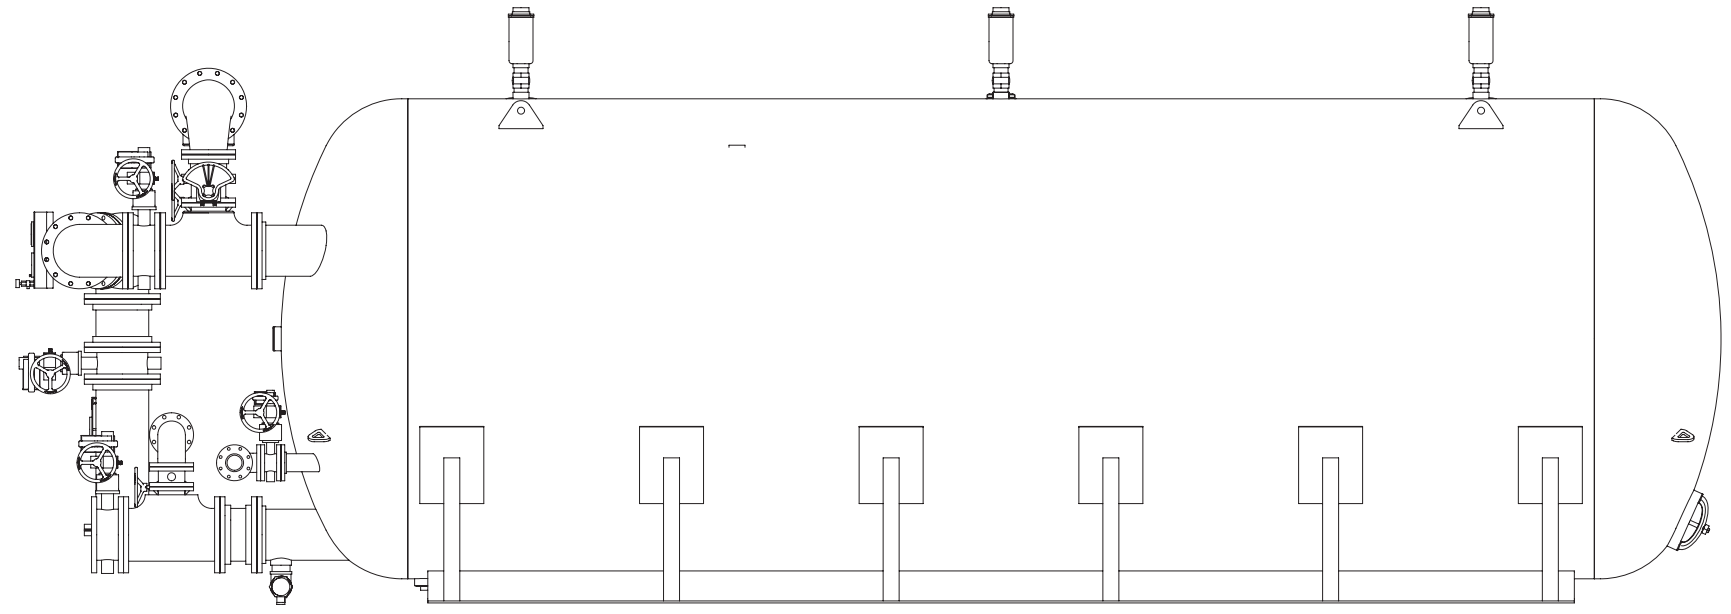

**RIGHT SIDE ELEVATION**

DRAWING SIZE: <b>D</b>	ALL RIGHTS TO MANUFACTURE, COPY, REPRODUCE OR DISPOSE OF THIS DRAWING OR ITS CONTENTS ARE RESERVED UNLESS OTHERWISE SPECIFIED IN WRITING BY TONKA EQUIPMENT COMPANY. <b>DO NOT SCALE DRAWING</b>		
DRAWN BY: DDI	START DATE: 04/09/2014	THICKNESS:	
	DWG. SCALE: 1:24	LENGTH: 300"	
APPR. BY:	APPR. DATE:	APPROX. WEIGHT: 40410.2484	

**TONKAWATER™**  
A U.S. WATER BRAND

13305 WATERTOWER CIRCLE  
PLYMOUTH, MN 55441  
(763) 559-2837  
www.tonkawater.com

**OPTACELL™ PRESSURE FILTER SYSTEM  
END PIPED COMMON - 3 CELL  
CATALOG DRAWING**

SHEET NUMBER:  
**2 OF 2**

REV:  
**0**

DRAWING NUMBER:  
**00066461**