




 **TONKAWATER™**
A U.S. WATER BRAND

OptaCell™ Pressure Filter System
Side Piped Common - 3 Cell
Catalog Drawing

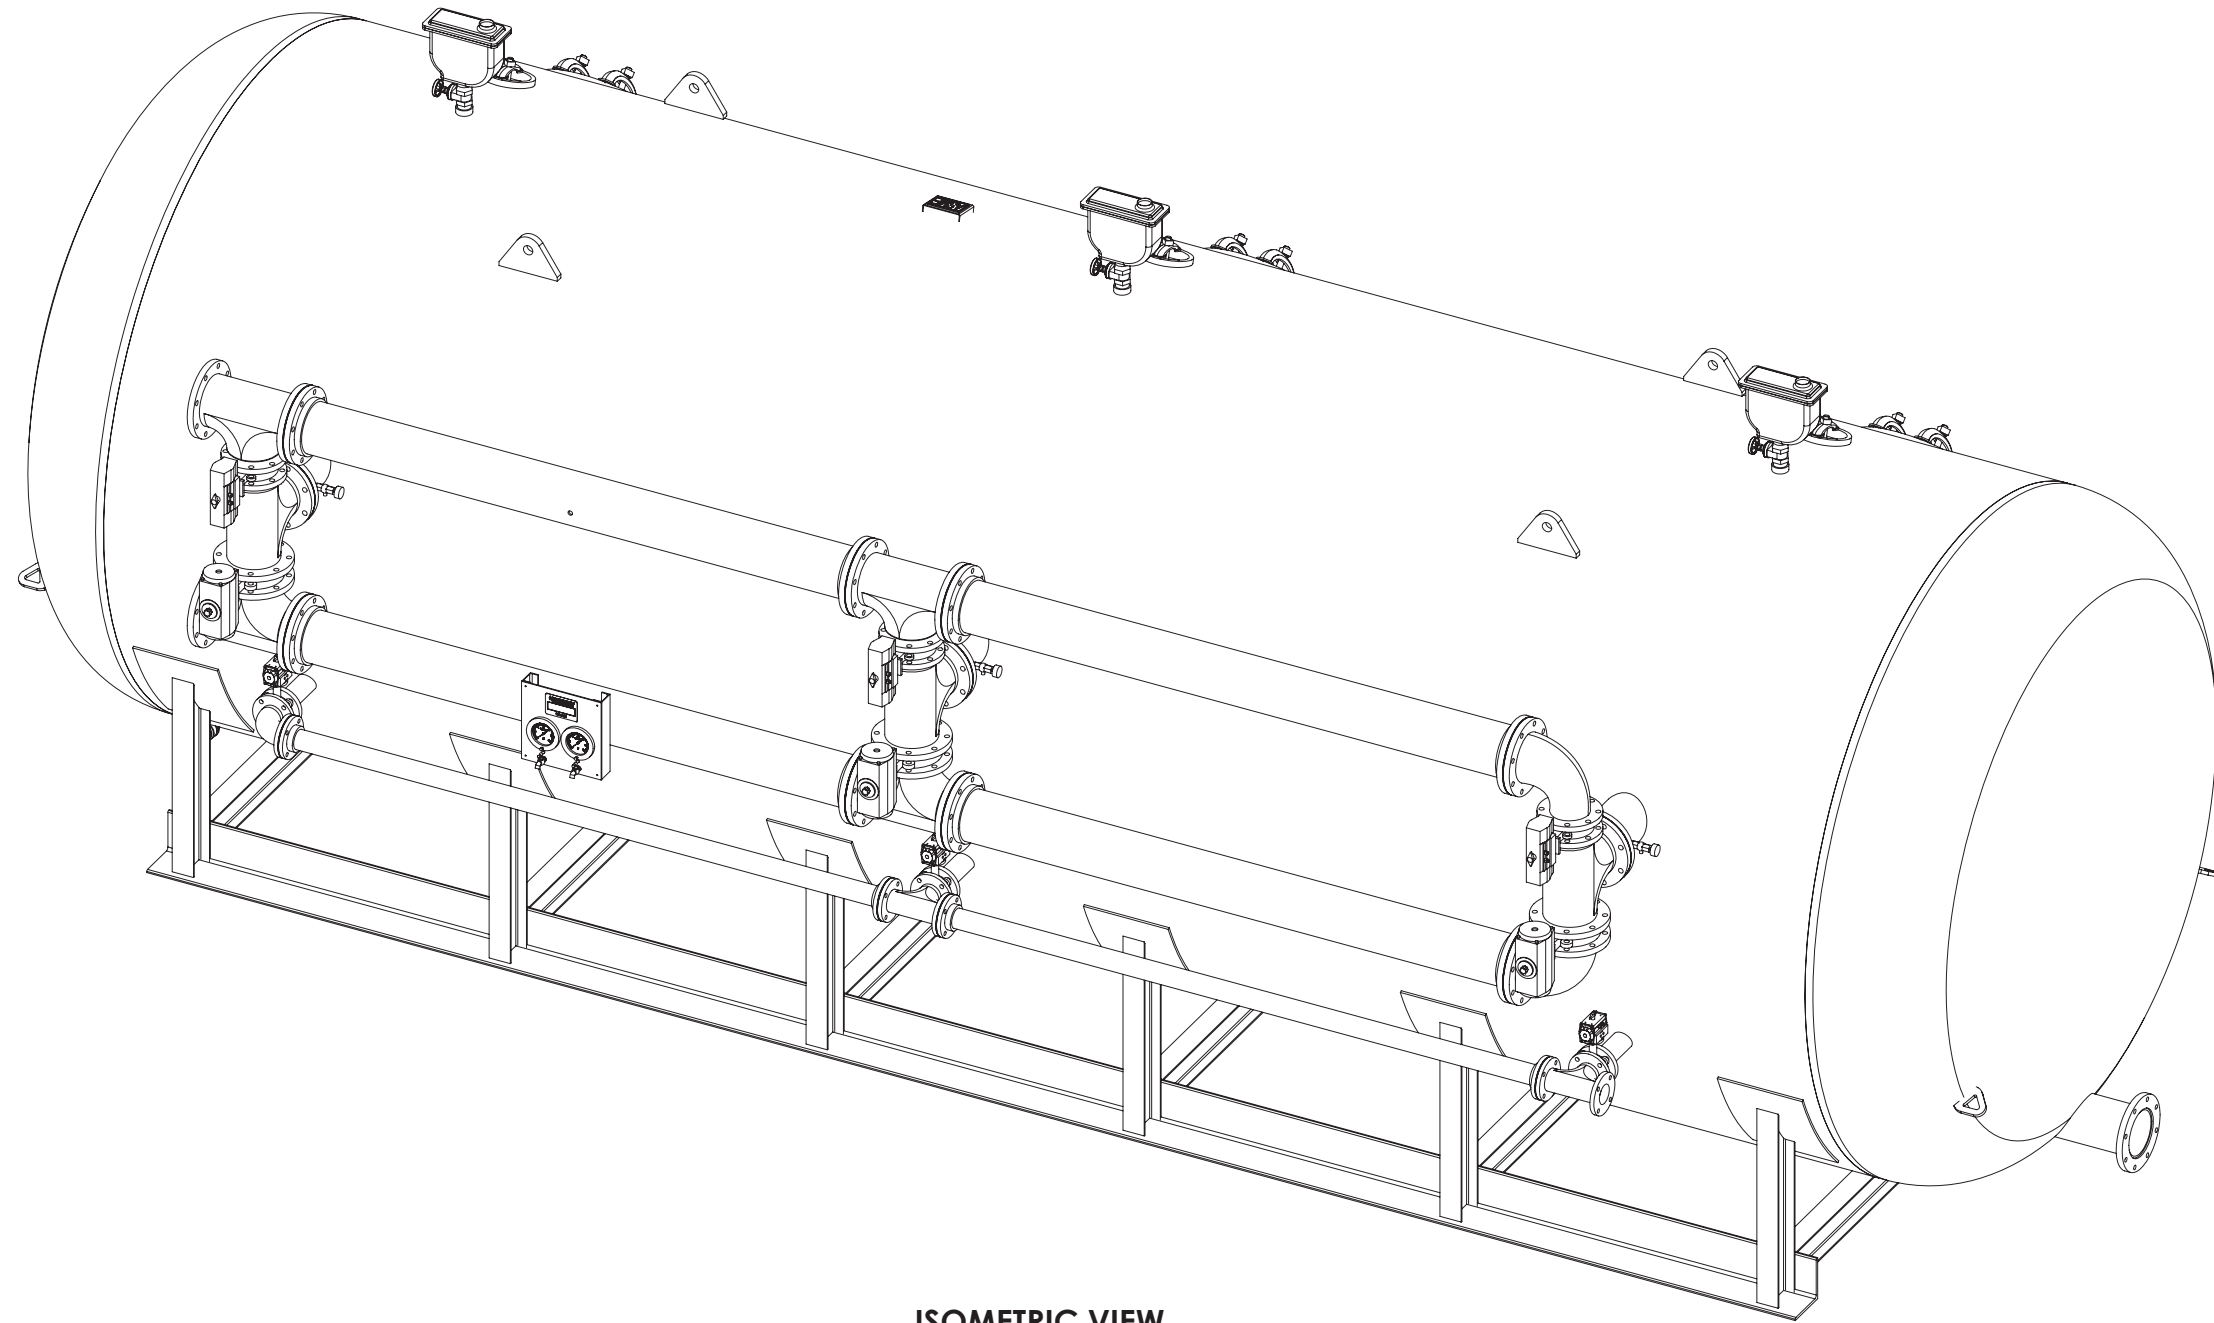

ISOMETRIC VIEW

DRAWING SIZE: D		ALL RIGHTS TO MANUFACTURE, COPY, REPRODUCE OR DISPOSE OF THIS DRAWING OR ITS CONTENTS ARE RESERVED UNLESS OTHERWISE SPECIFIED IN WRITING BY TONKA EQUIPMENT COMPANY. DO NOT SCALE DRAWING	
DRAWN BY: DDI	START DATE: 01/27/2014	THICKNESS:	
	DWG. SCALE: 1:24	LENGTH:	384"
APPR. BY:	APPR. DATE:	APPROX. WEIGHT:	137054.6605

TONKAWATER™
A U.S. WATER BRAND

13305 WATERTOWER CIRCLE
PLYMOUTH, MN 55441
(763) 559-2837
www.tonkawater.com


**OPTACELL™ PRESSURE FILTER SYSTEM
SIDE PIPED COMMON - 3 CELL SKID
CATALOG DRAWING**

SHEET NUMBER:
1 OF 2


REV:
0

DRAWING NUMBER:
00065019


Last Saved: Thursday, July 20, 2017 12:35:51 PM

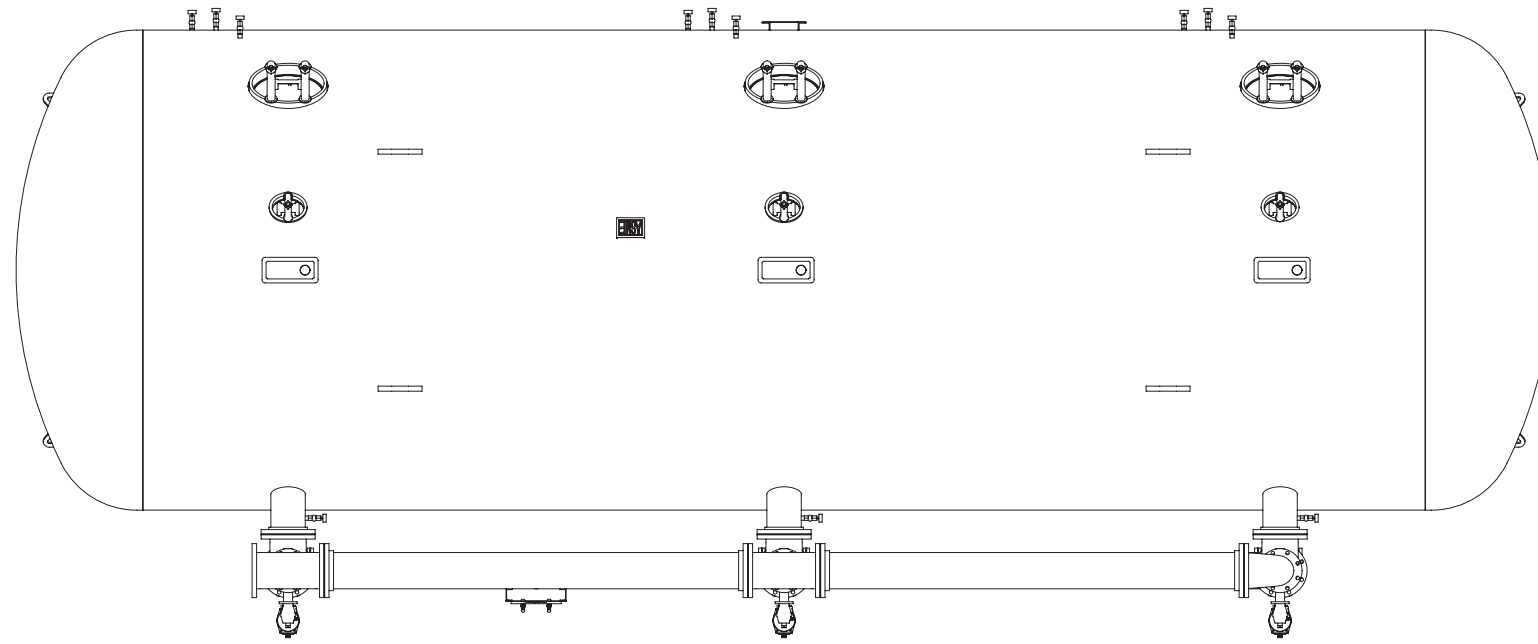

PLAN VIEW

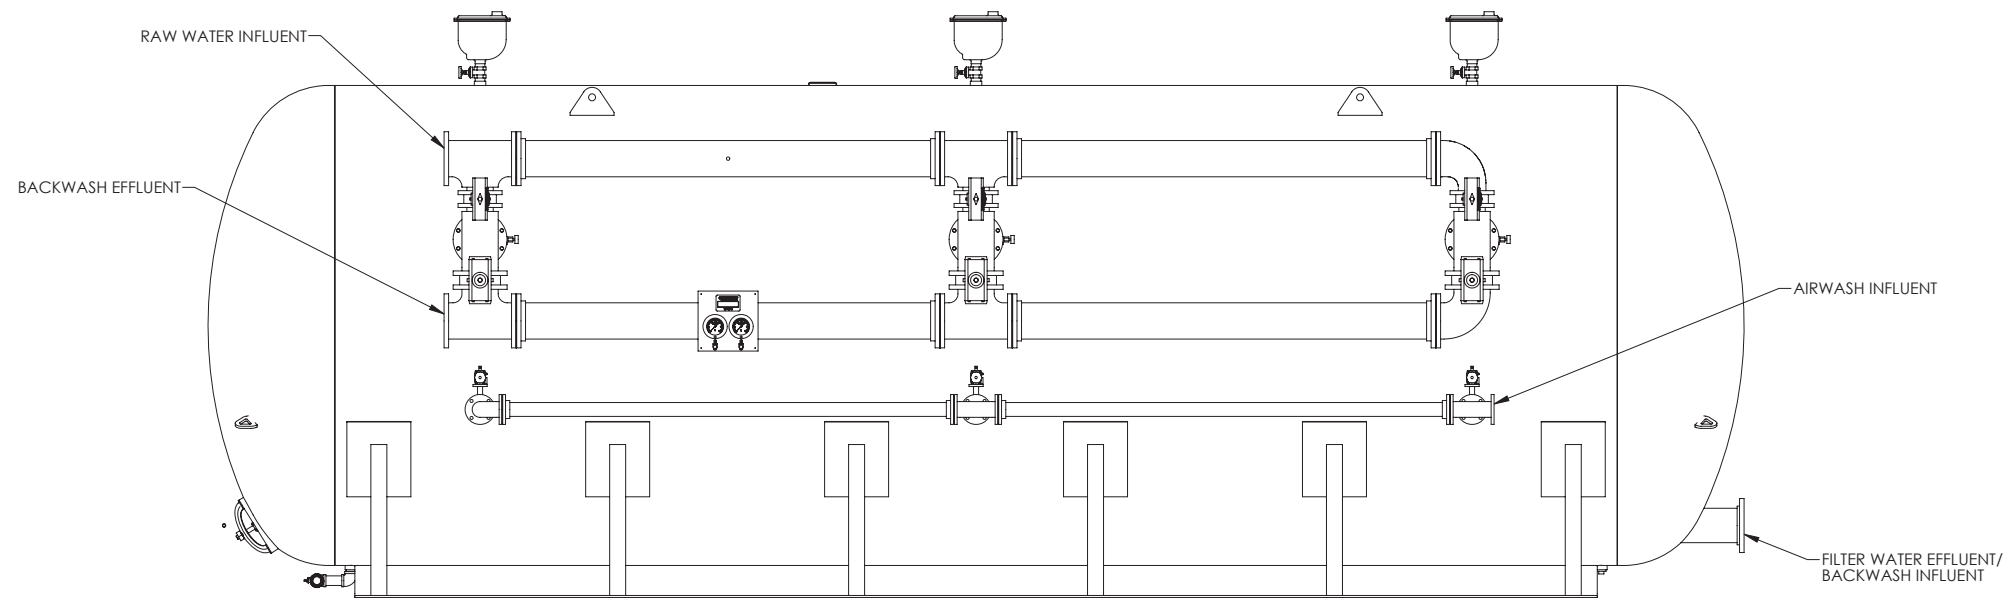

FRONT ELEVATION

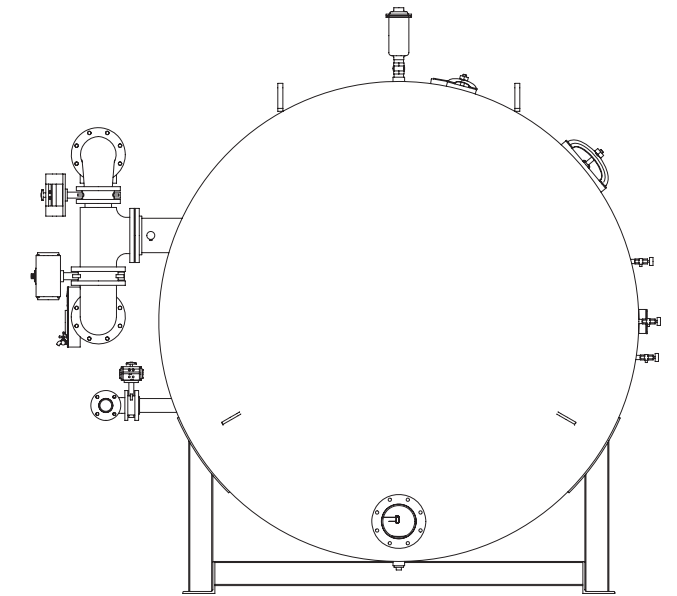

RIGHT SIDE ELEVATION

D ALL RIGHTS TO MANUFACTURE, COPY, REPRODUCE OR DISPOSE OF THIS DRAWING OR ITS CONTENTS ARE RESERVED UNLESS OTHERWISE SPECIFIED IN WRITING BY TONKA EQUIPMENT COMPANY. DO NOT SCALE DRAWING			
DRAWN BY: DDI	START DATE: 01/27/2014	THICKNESS:	
	DWG. SCALE: 1:24	LENGTH: 384"	
APPR. BY:	APPR. DATE:	APPROX. WEIGHT: 137054.6605	

TONKAWATER™
A U.S. WATER BRAND

13305 WATERTOWER CIRCLE
PLYMOUTH, MN 55441
(763) 559-2837
www.tonkawater.com

**OPTACELL™ PRESSURE FILTER SYSTEM
SIDE PIPED COMMON - 3 CELL SKID
CATALOG DRAWING**

SHEET NUMBER:
2 OF 2

REV:
0

DRAWING NUMBER:
00065019